

# Shop View




# Villa View






# GROUND FLOOR PLAN

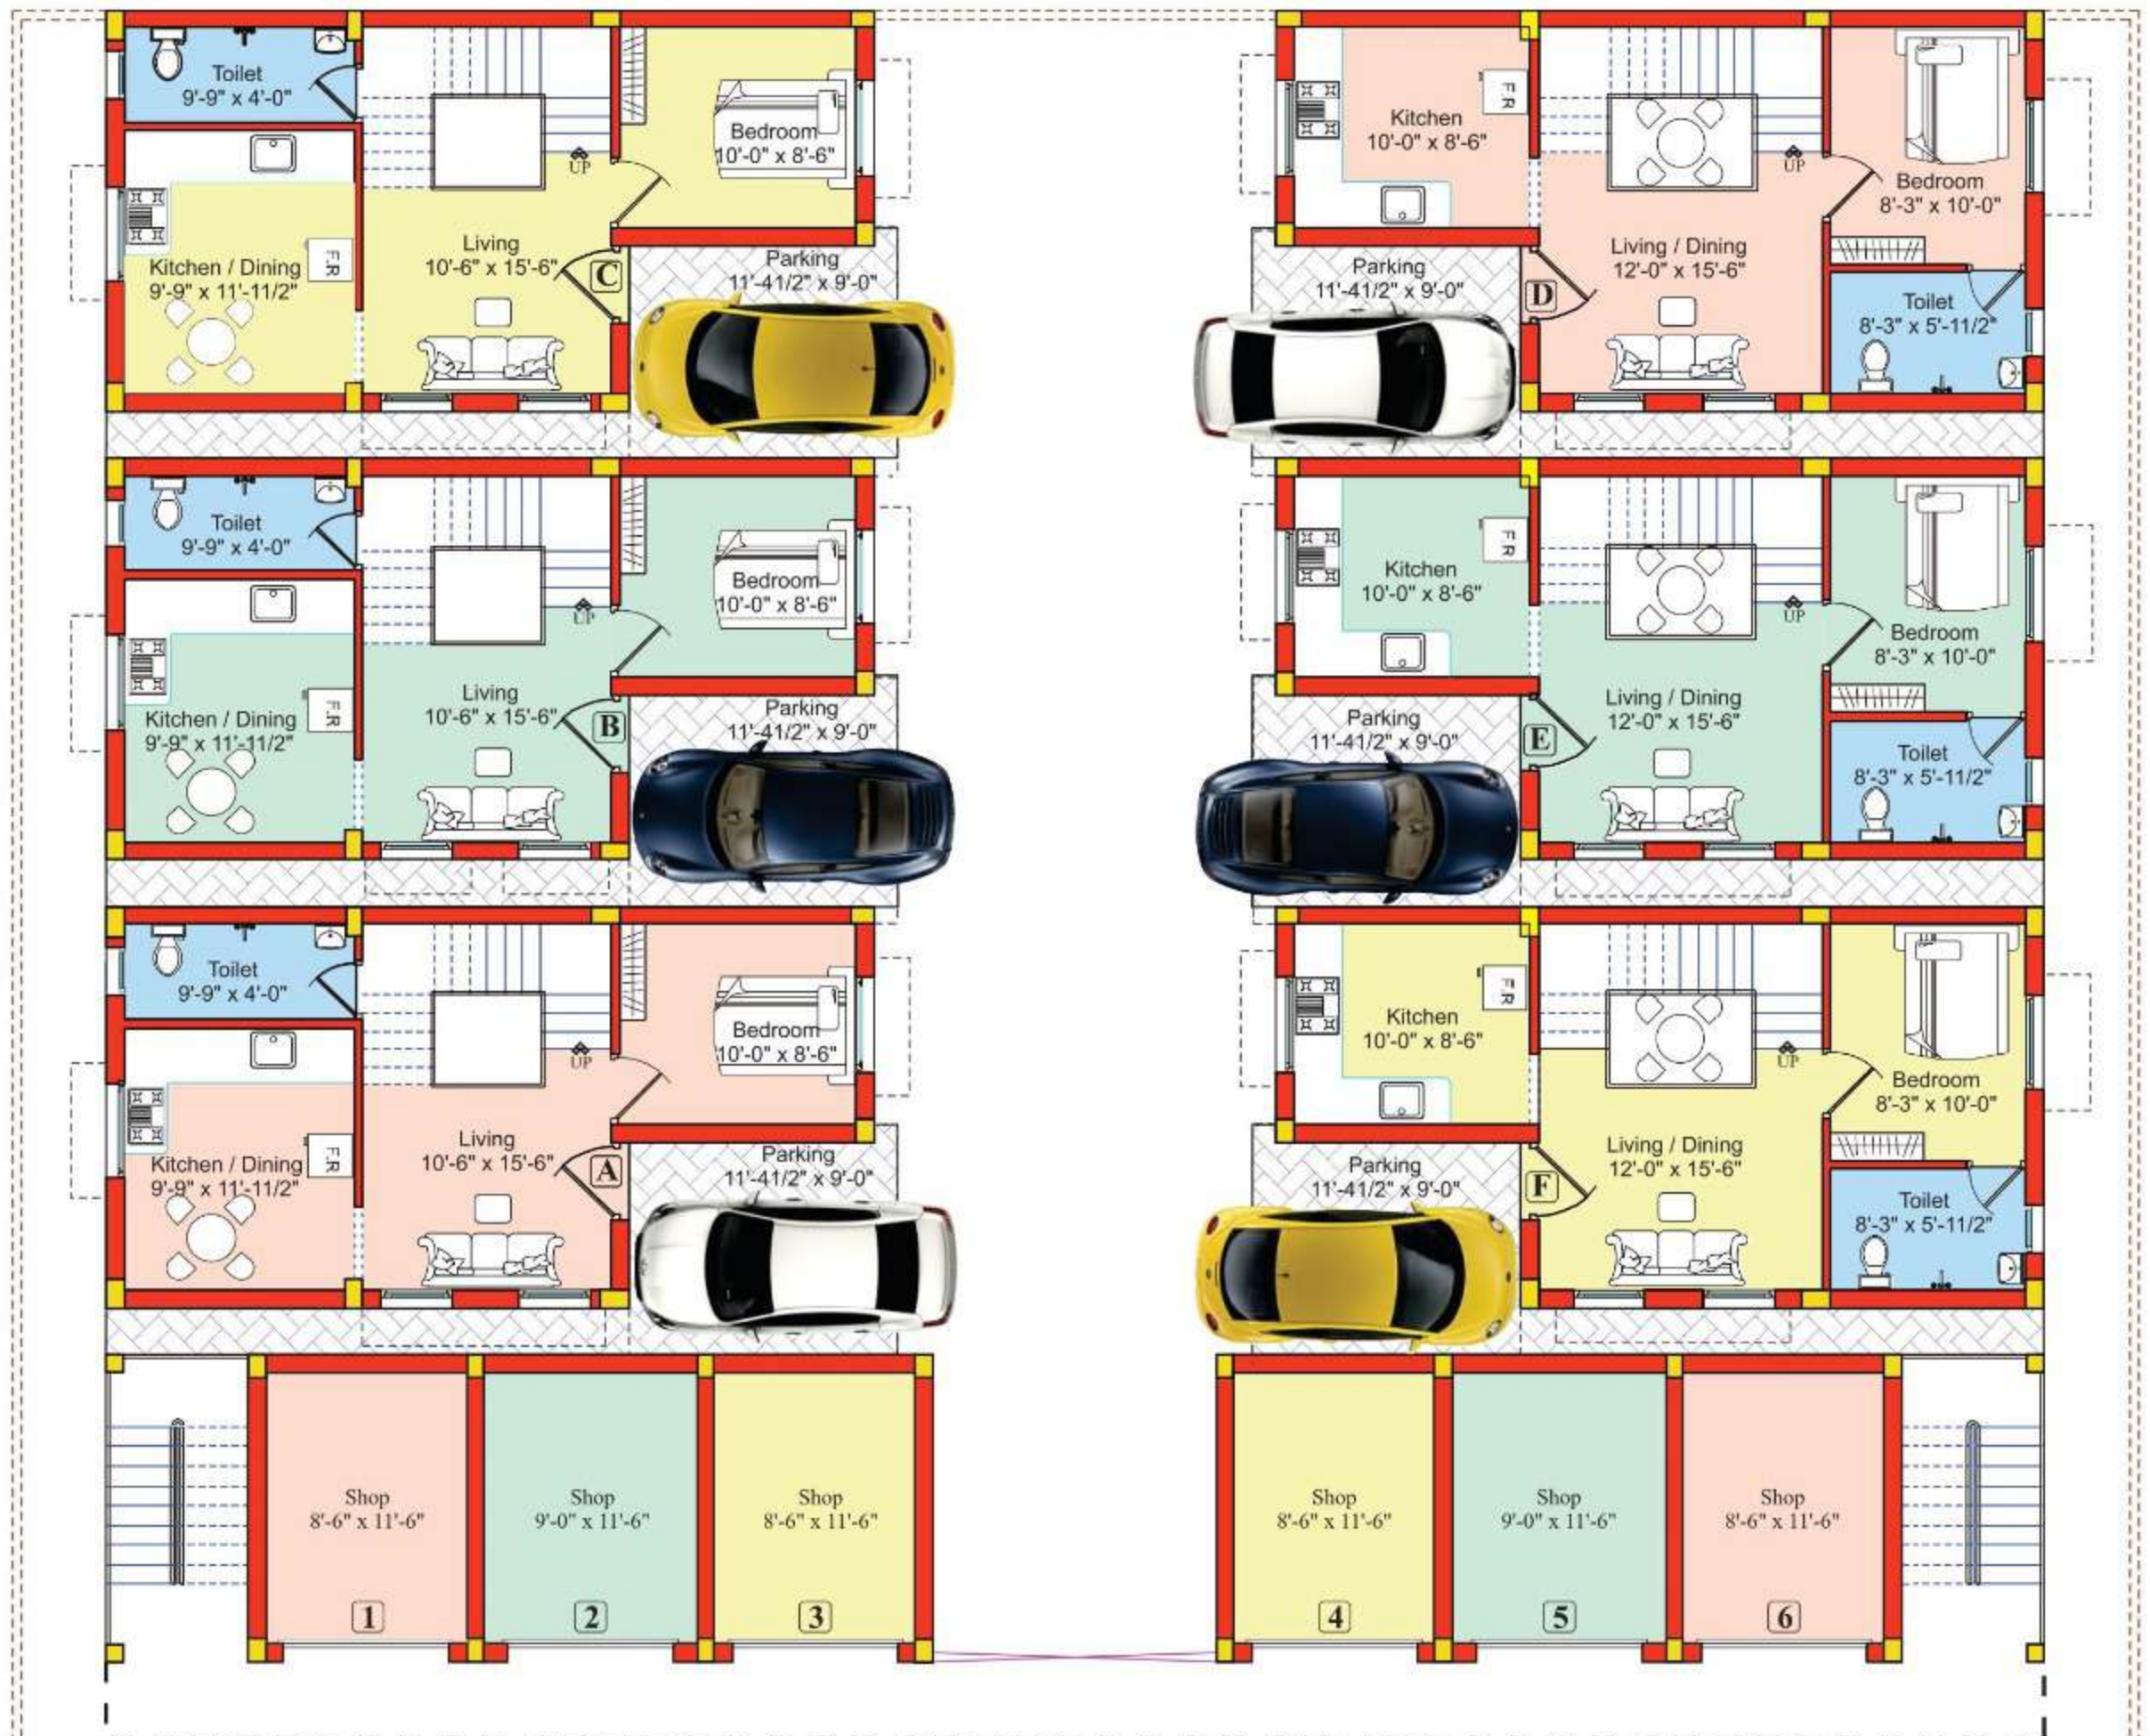




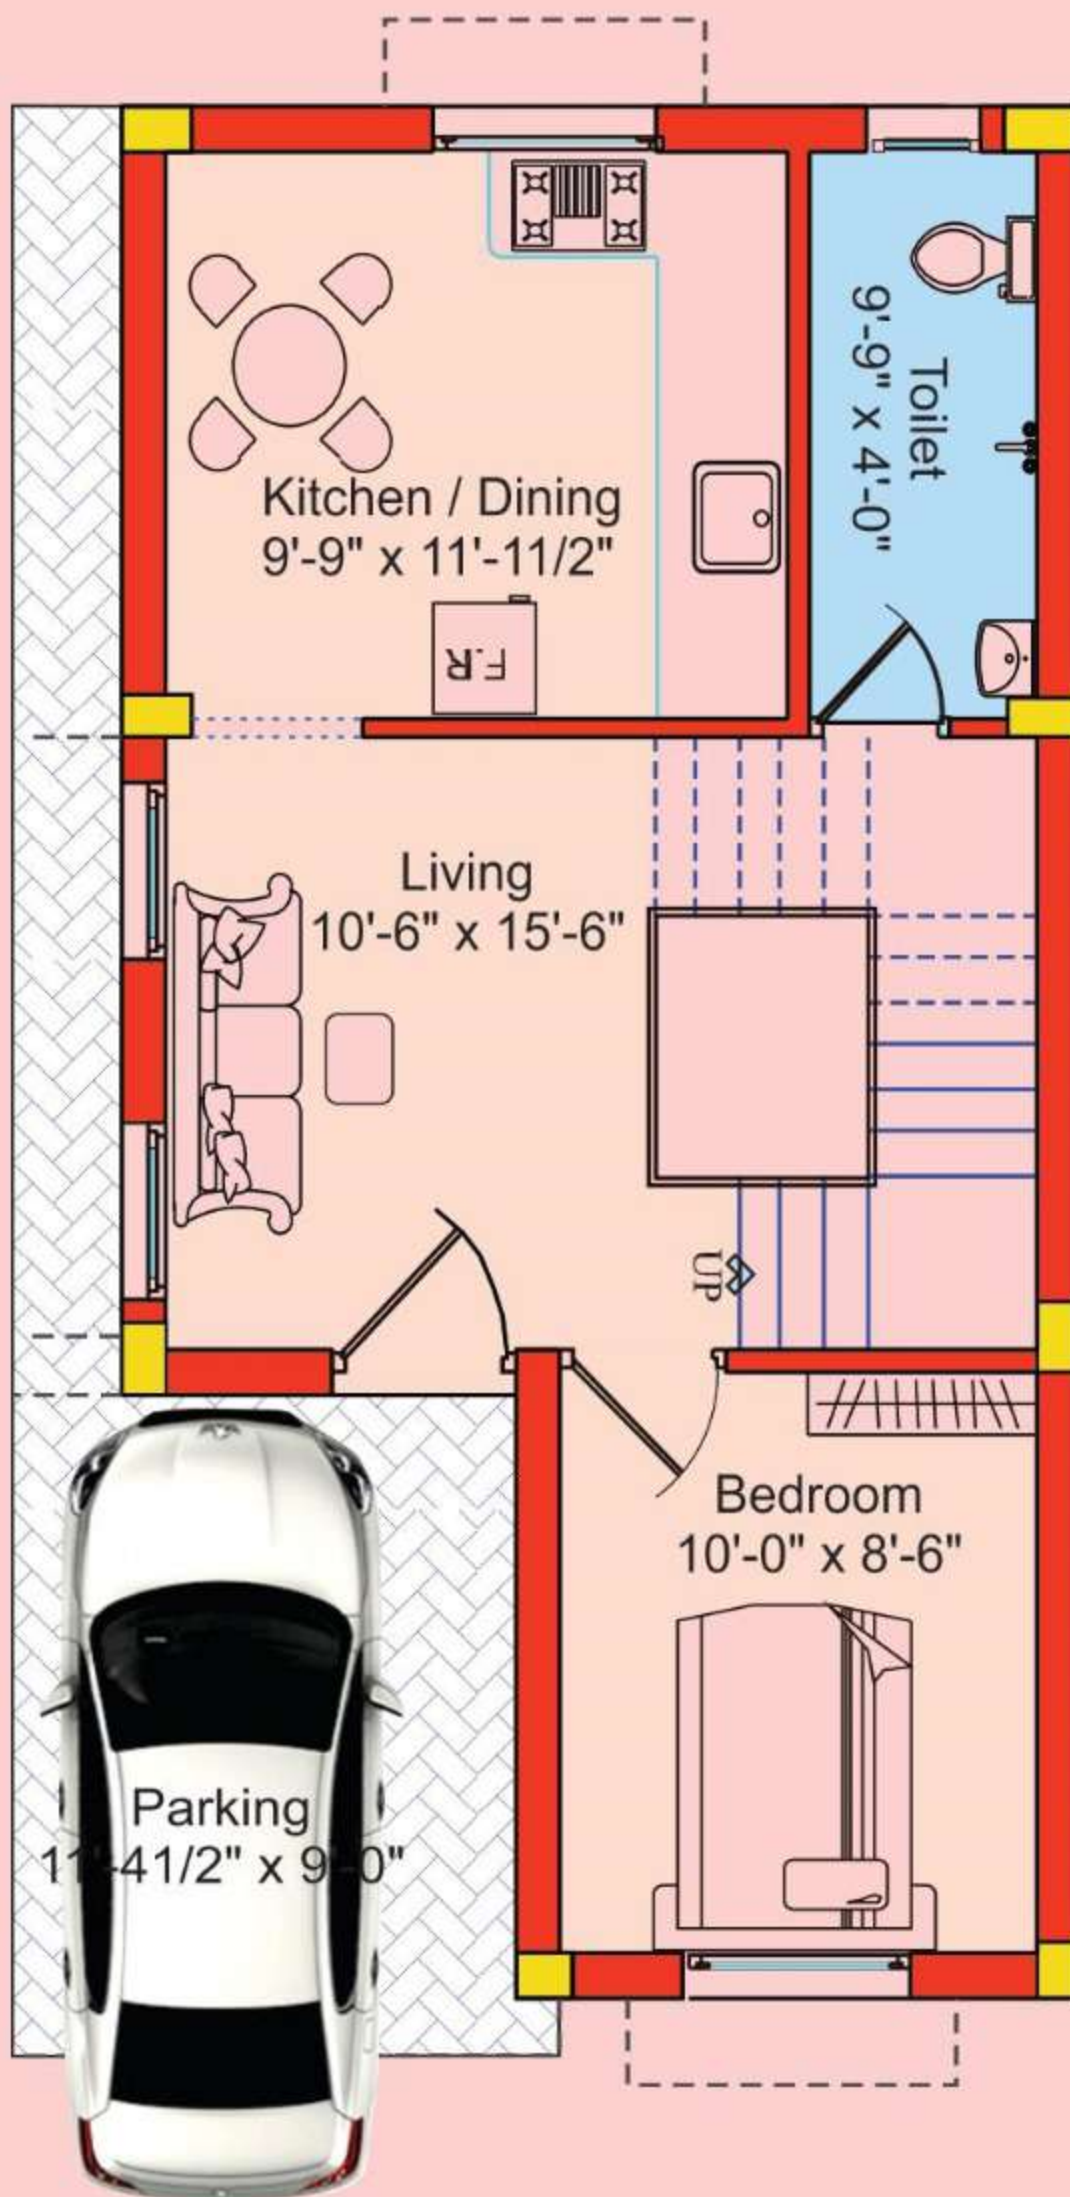

Typical plan for A, B, C

Ground Floor


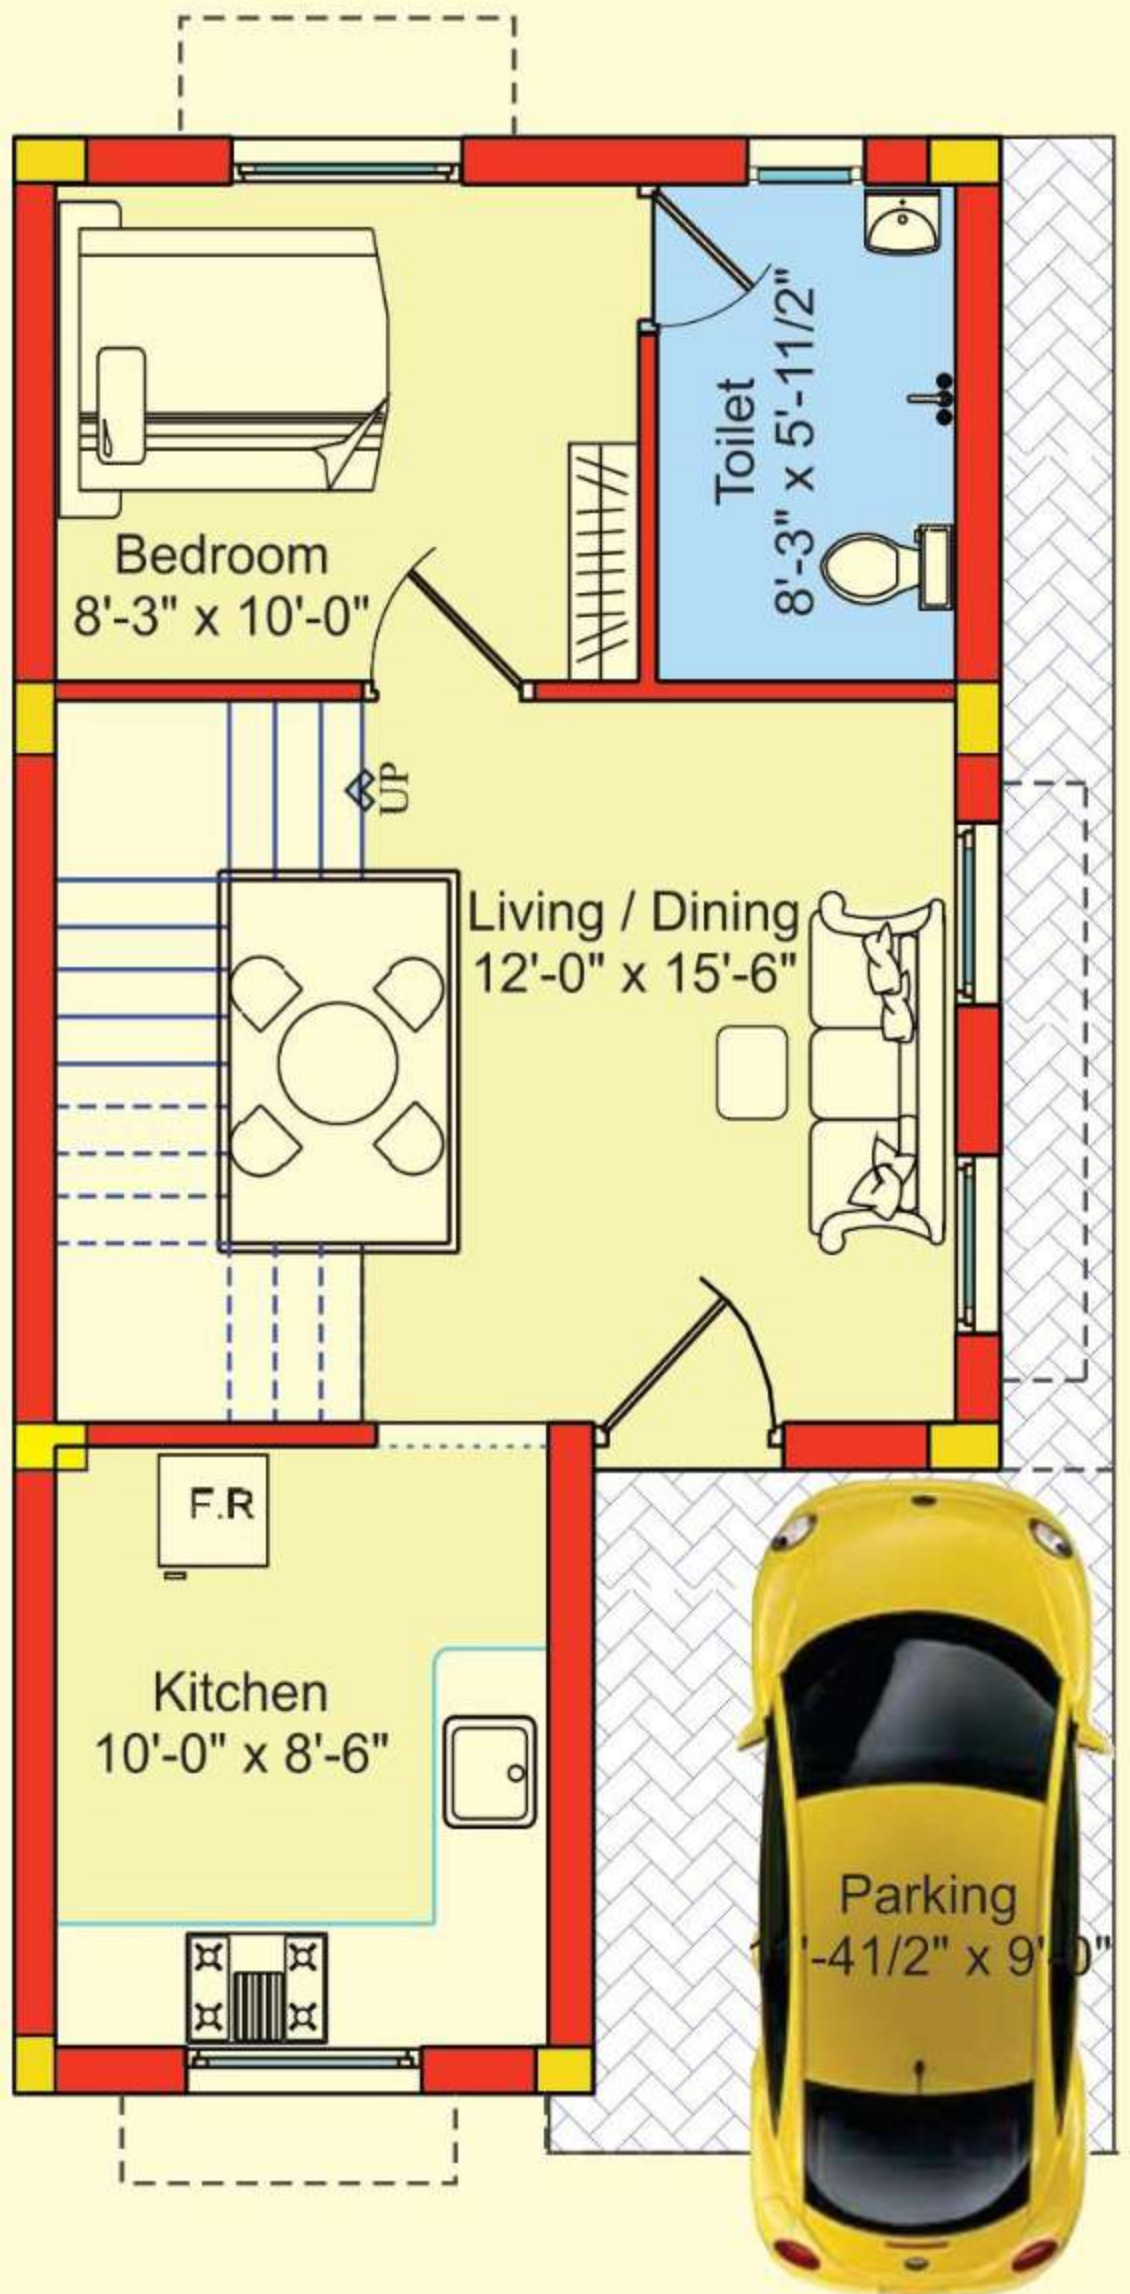



**Typical plan for D, E, F**

**Ground Floor**




# FIRST FLOOR PLAN

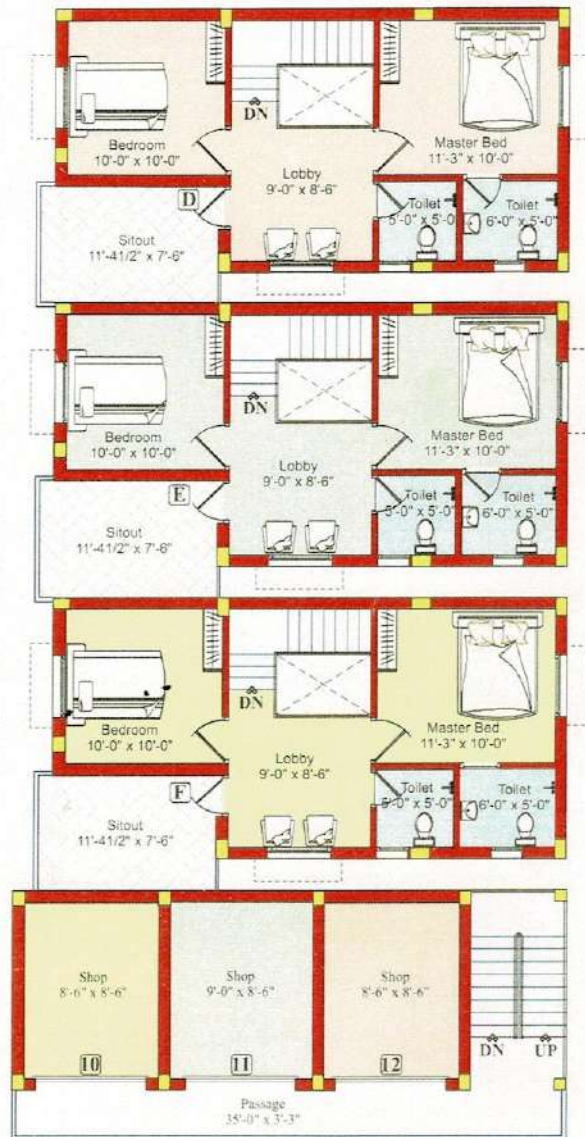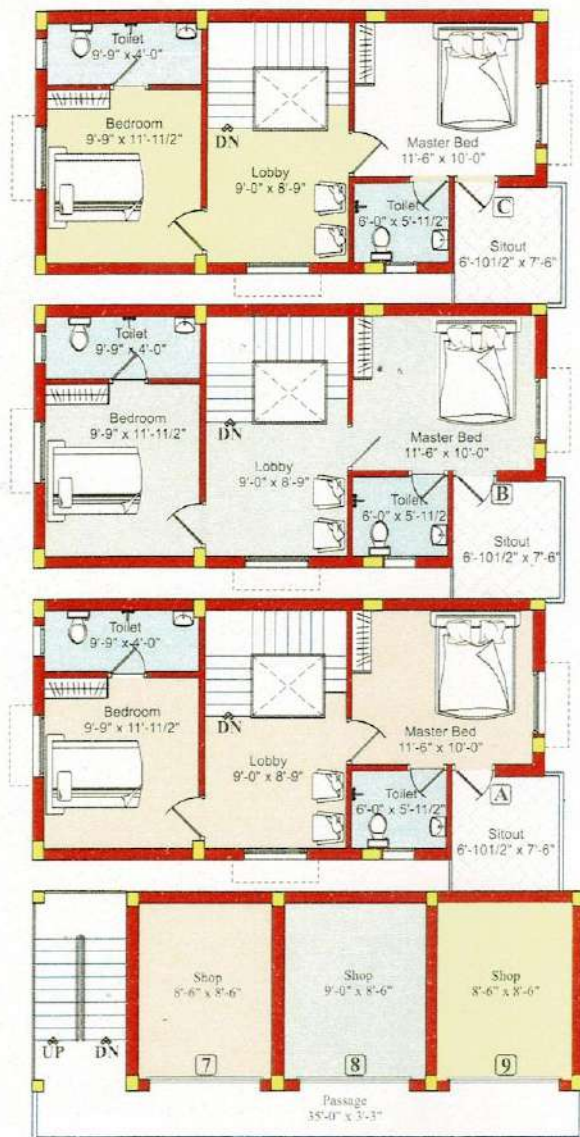

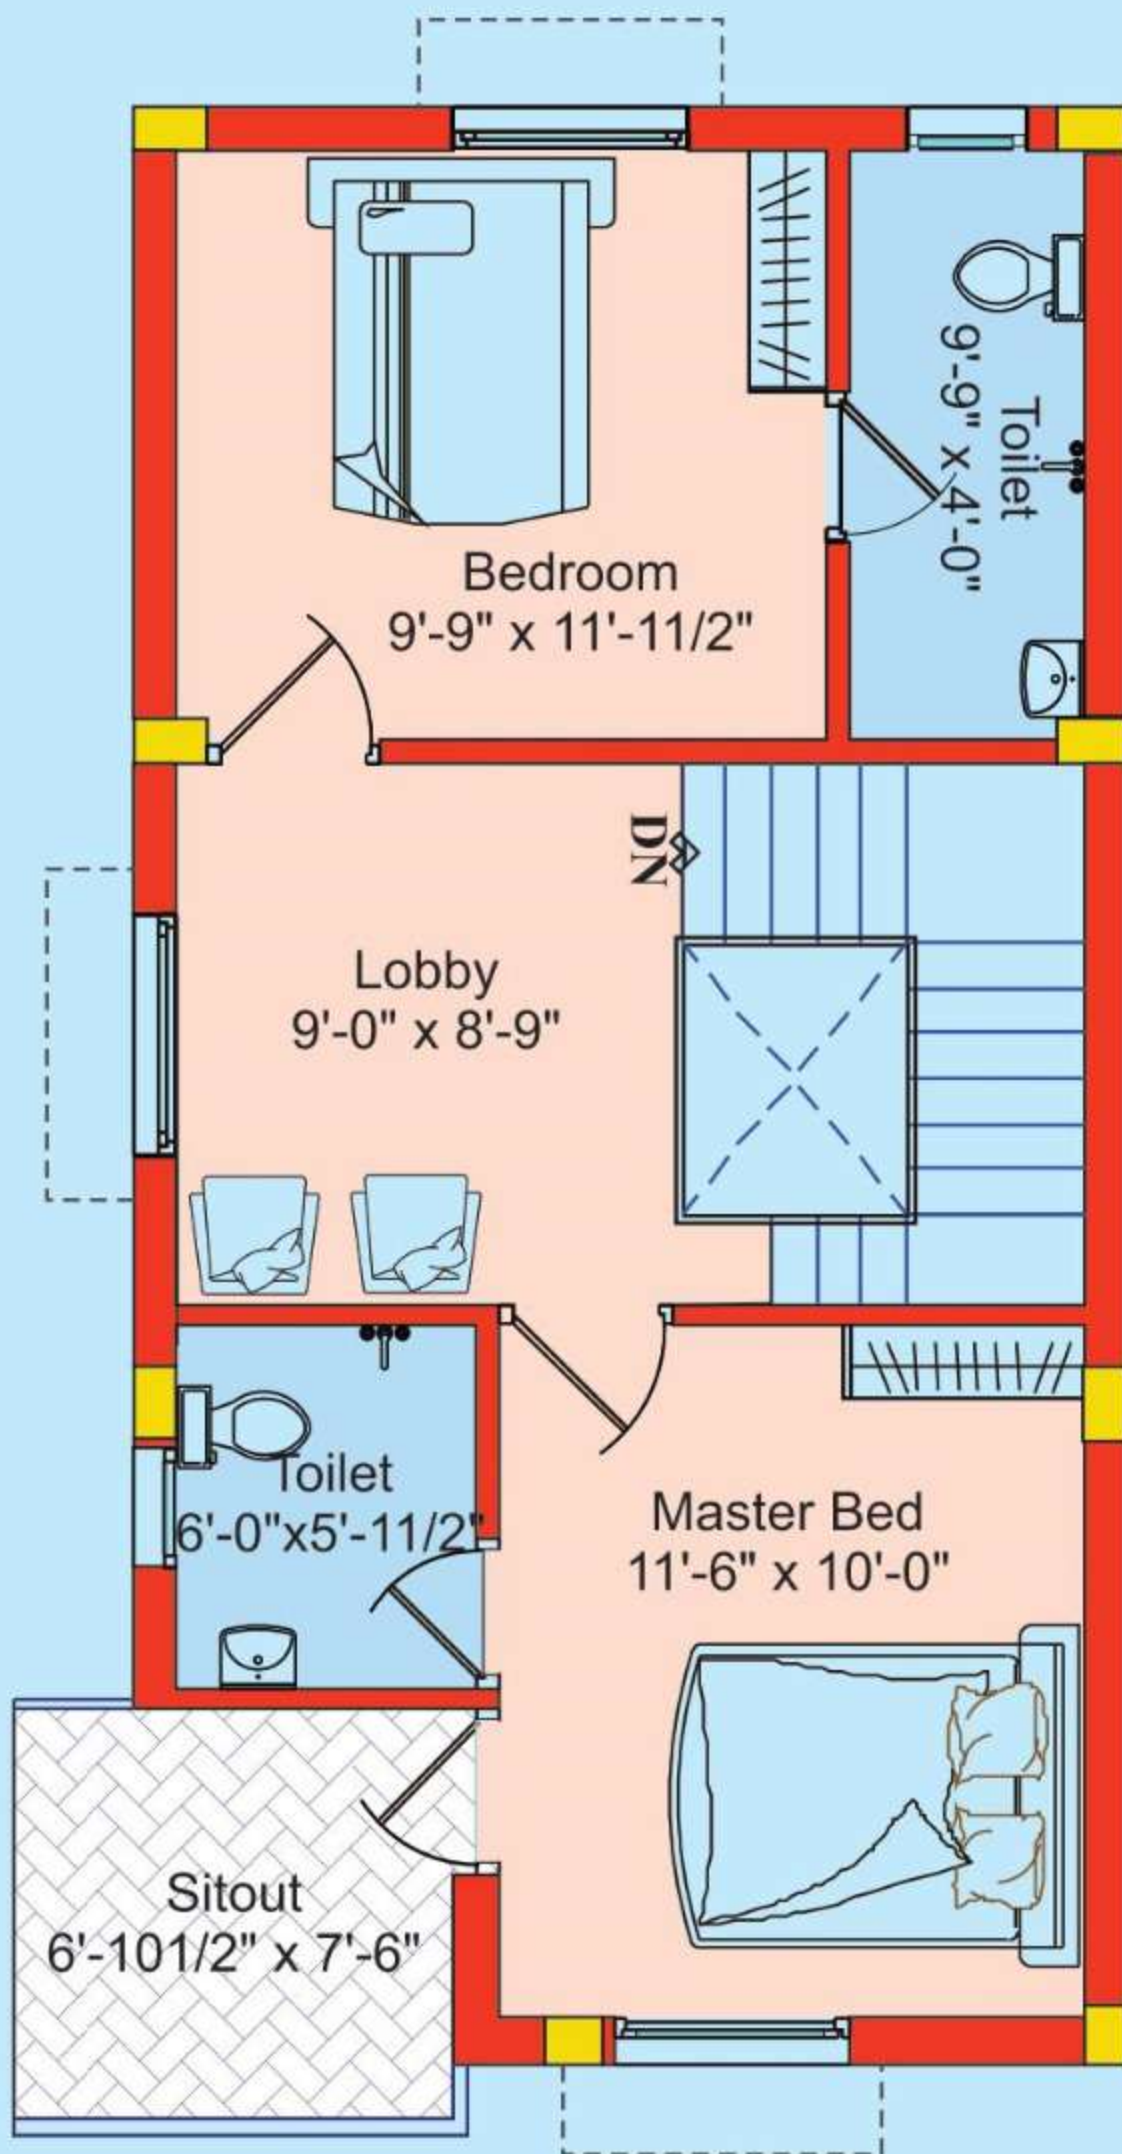

First Floor



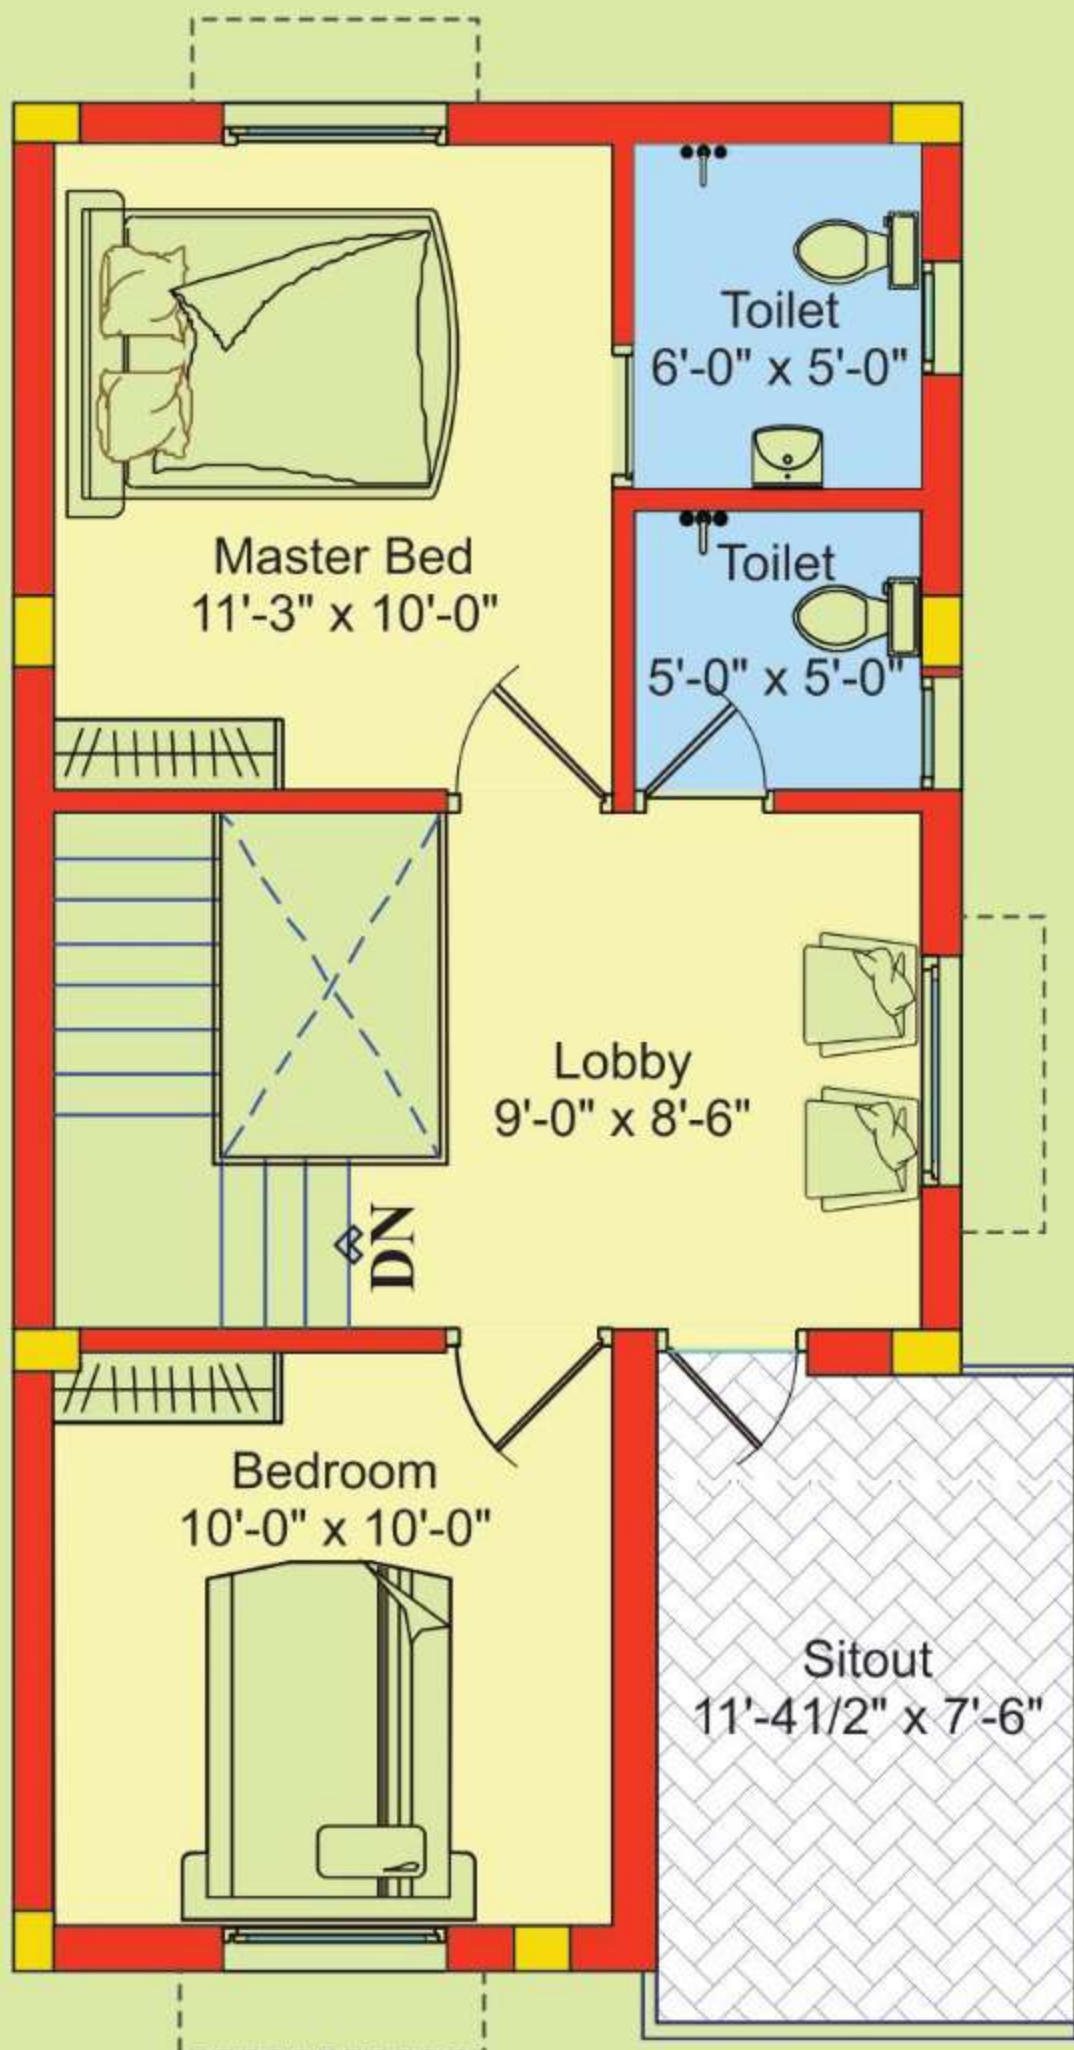

First Floor



## KEY PLAN

SCALE N.T.S.

AVADI RAILWAY STATION



**PROPOSED RESIDENTIAL AT**  
PLOT NO. 143 & 145, POOMPOZHIL NAGAR,  
KOVILPATHAGAI, AVADI, CHENNAI 600 054.

### LOCATION:

AVADI BUSSTAND	- 1.5 KM
THIRUMULLAIVOYAL	- 2.5 KM
VELTECH COLLEGE	- 3.0 KM
HEAVY VEHICLE FACTORY	- 1.0 KM
MURUGAPPA COLLEGE	- 1.0 KM



ISO 9001:2008

# SBA. ASSOCIATES

ARCHITECTS & BUILDERS & PROMOTERS

NO. 1A, SELVAVINAGARKOVIL STREET, SEKAR NAGAR, ASHOK NAGAR, CHENNAI -600 083.

E-mail: [info@sba-associates.com](mailto:info@sba-associates.com) | Web: [www.sba-associates.com](http://www.sba-associates.com)

**FOR DETAILS CALL: 98407 07751 / 95660 03330**

Disclaimer: Information herein is subject to change as may be required. SBA ASSOCIATES reserves the right to make any change, alter, add or delete that may be necessary without prior permission or notice. This document is conceptual and not a legal offering. The Promoter reserves the right to change, alter, add or delete any specifications mentioned herein without prior permission or notice.